


TREE REMOVAL NOTE :
SEPARATE TREE REMOVAL PERMIT REQUIRED

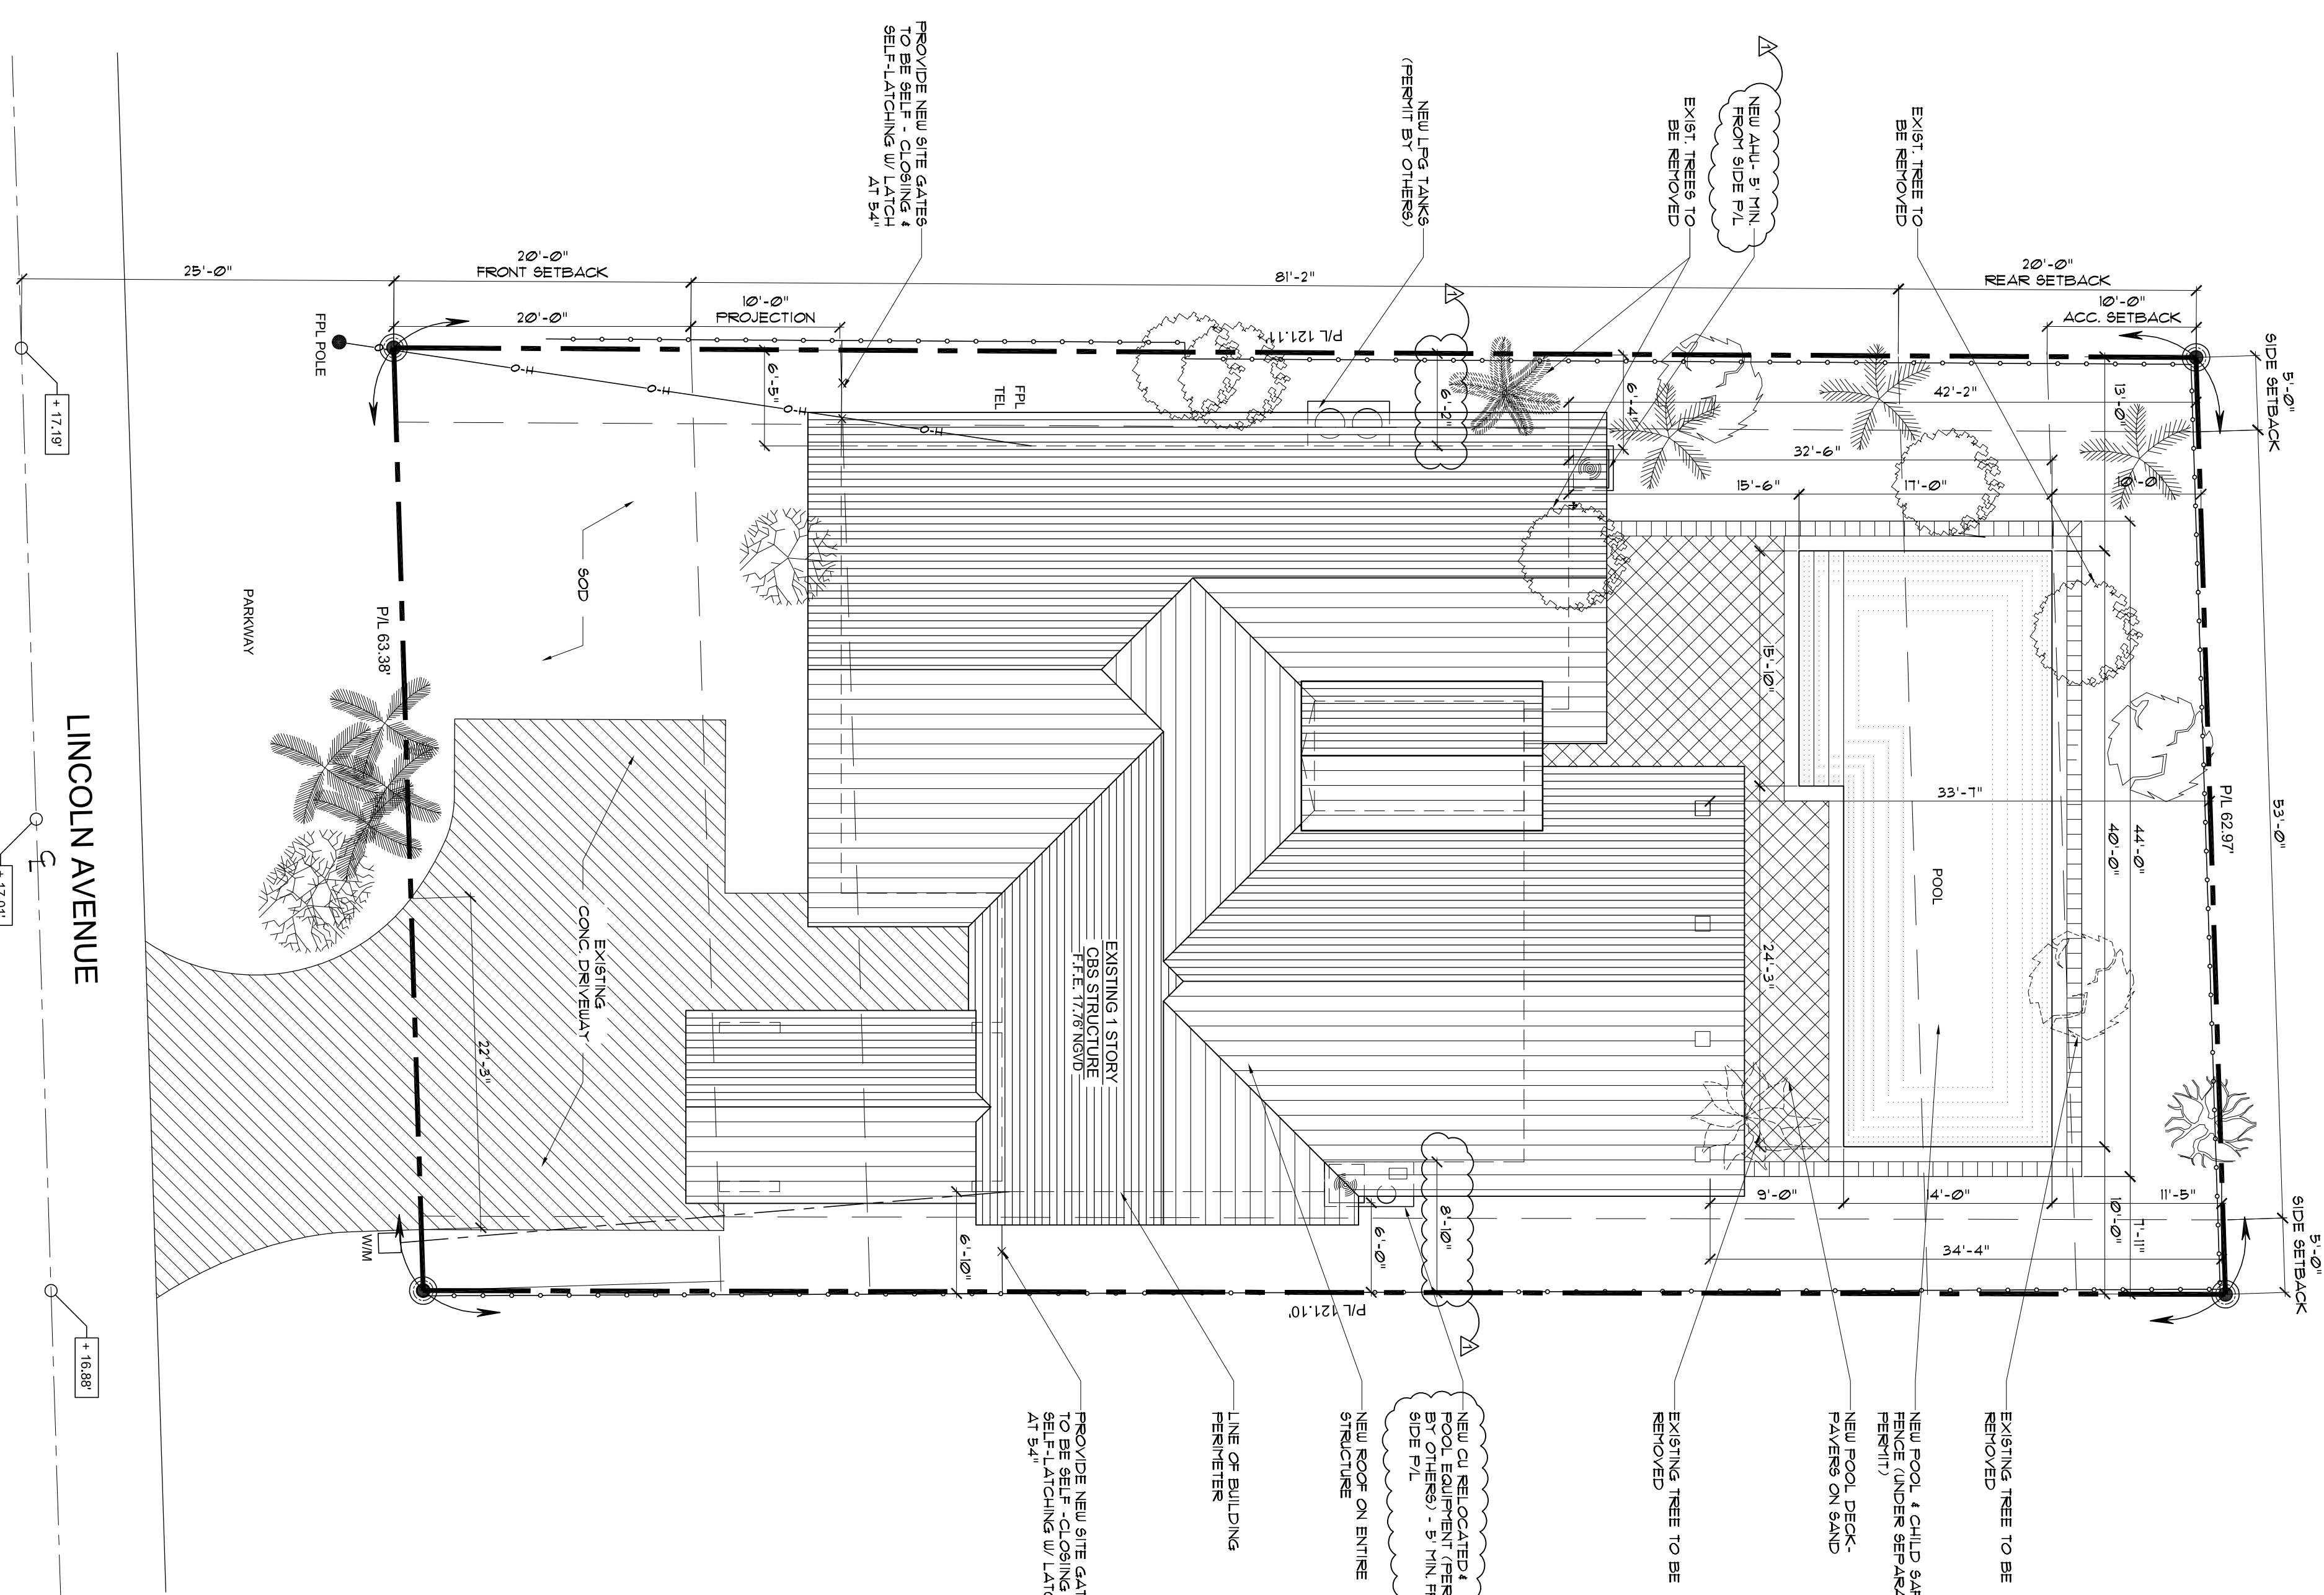

PROPOSED SITE PLAN
SCALE: 1/8" = 1'-0"
NORTH

NOTE :

THIS DRAWING IS PROPERTY OF SV DESIGN, INC. AND IS NOT TO BE REPRODUCED OR TRANSMITTED IN ANY FORM OR BY ANY MEANS, ELECTRONIC OR MECHANICAL, INCLUDING PHOTOCOPYING, RECORDING, OR BY ANY INFORMATION STORAGE AND RETRIEVAL SYSTEM, WITHOUT THE WRITTEN CONSENT OF SV DESIGN, INC. THIS DRAWING IS TO BE USED FOR THE PROJECT AND SITE SPECIFICALLY IDENTIFIED HEREIN. THE SCALES ARE AS SHOWN. THE DIMENSIONS SHALL GOVERN OVER ALL DIMENSIONS AND NOTES. THE CONTRACTOR SHALL CORRECTLY REVEAL ALL DIMENSIONS AND CONDITIONS AS SHOWN. THE CONTRACTOR SHALL CORRECTLY REVEAL ALL DIMENSIONS AND CONDITIONS AS SHOWN. ANY ERRORS, OMISSIONS, OR INCONSISTENCIES DISCOVERED AFTER THE DATE OF ISSUE SHALL BE THE RESPONSIBILITY OF THE CONTRACTOR. COPYRIGHT © SV DESIGN, INC.

CLIENT :

OXFORD UNIVERSAL
7440 SW 50TH TERR SUITE 109
MIAMI, FL 33155

PROJECT INFORMATION :

MANNO/BROAD RESIDENCE
2330 LINCOLN AVE
MIAMI, FL 33133

ARCHITECT :

SV DESIGN, INC.
720 SW 24TH ROAD, MIAMI, FL 33129
A3240000793
T: 786.536.5799 F: 305.586.4749 E: info@svdesigninc.com

SEAL :

ANTONIO SOSA
FL REG #19626268

DRAWING INFORMATION :

PERMIT SET	06.03.12
BLDG. DEPT. COMMENTS	07.09.12

SHEET :

A1.2

© Copyright 2012 SV Design, Inc. All Rights Reserved